




BEINING NURSERY & LANDSCAPING, LLC

26481 Co. Road N

Cloverdale, OH 45827

Ph. (419) 453-3438 Fax (419) 453-3439

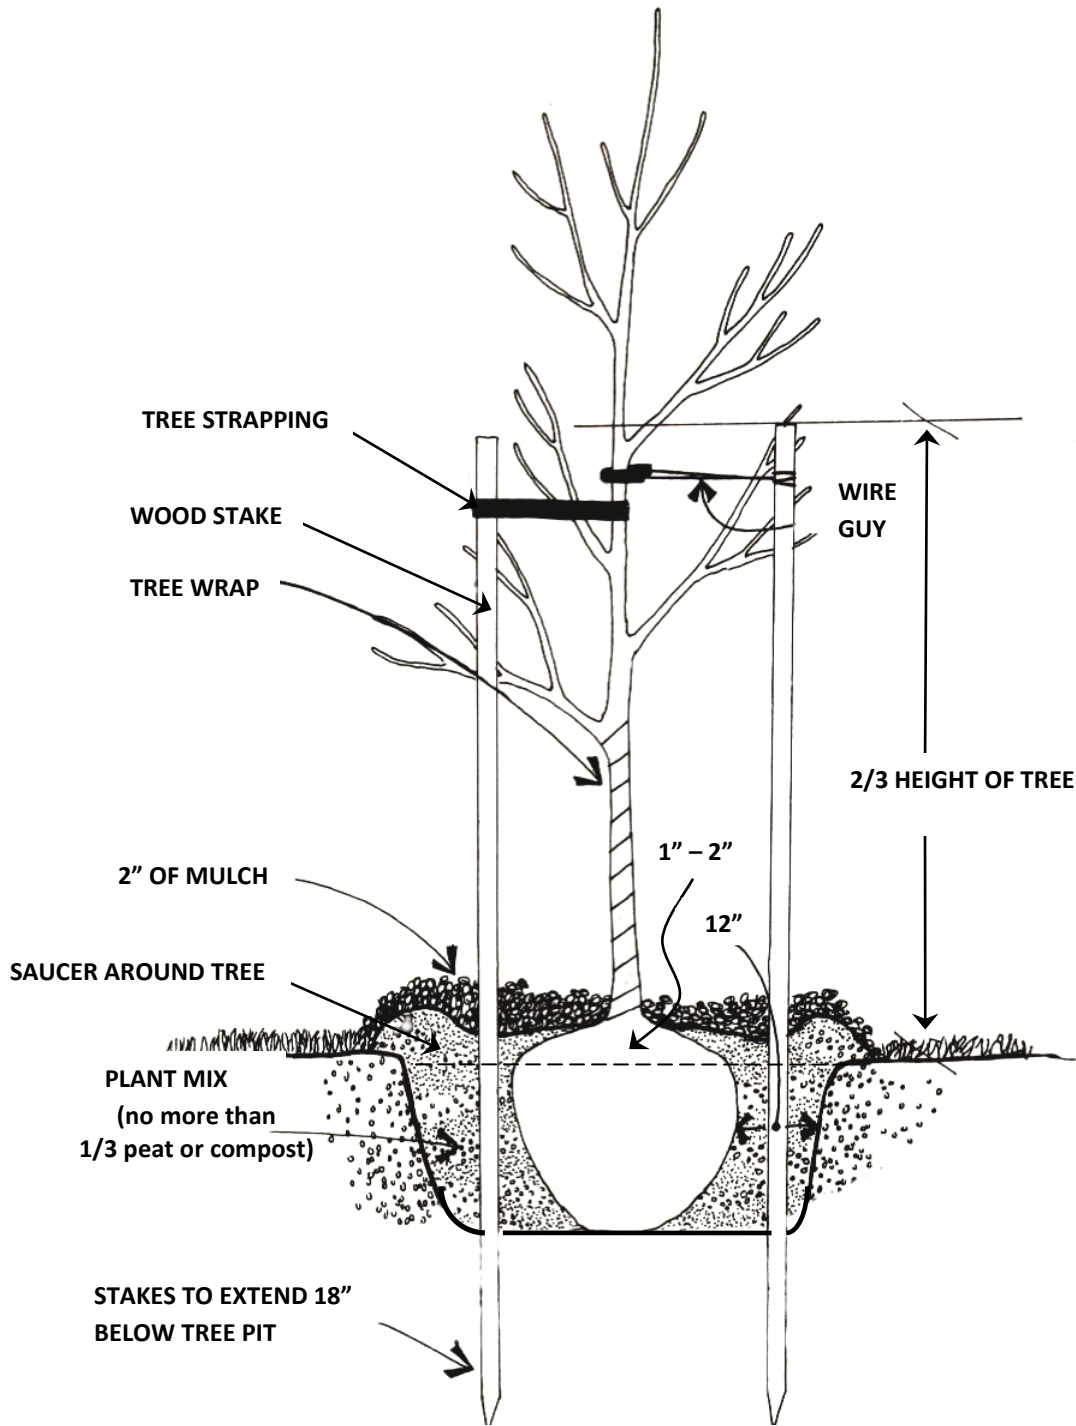

TYPICAL TREE PLANTING DETAIL FOR TREES WITH A CALIPER LESS THAN 3"